
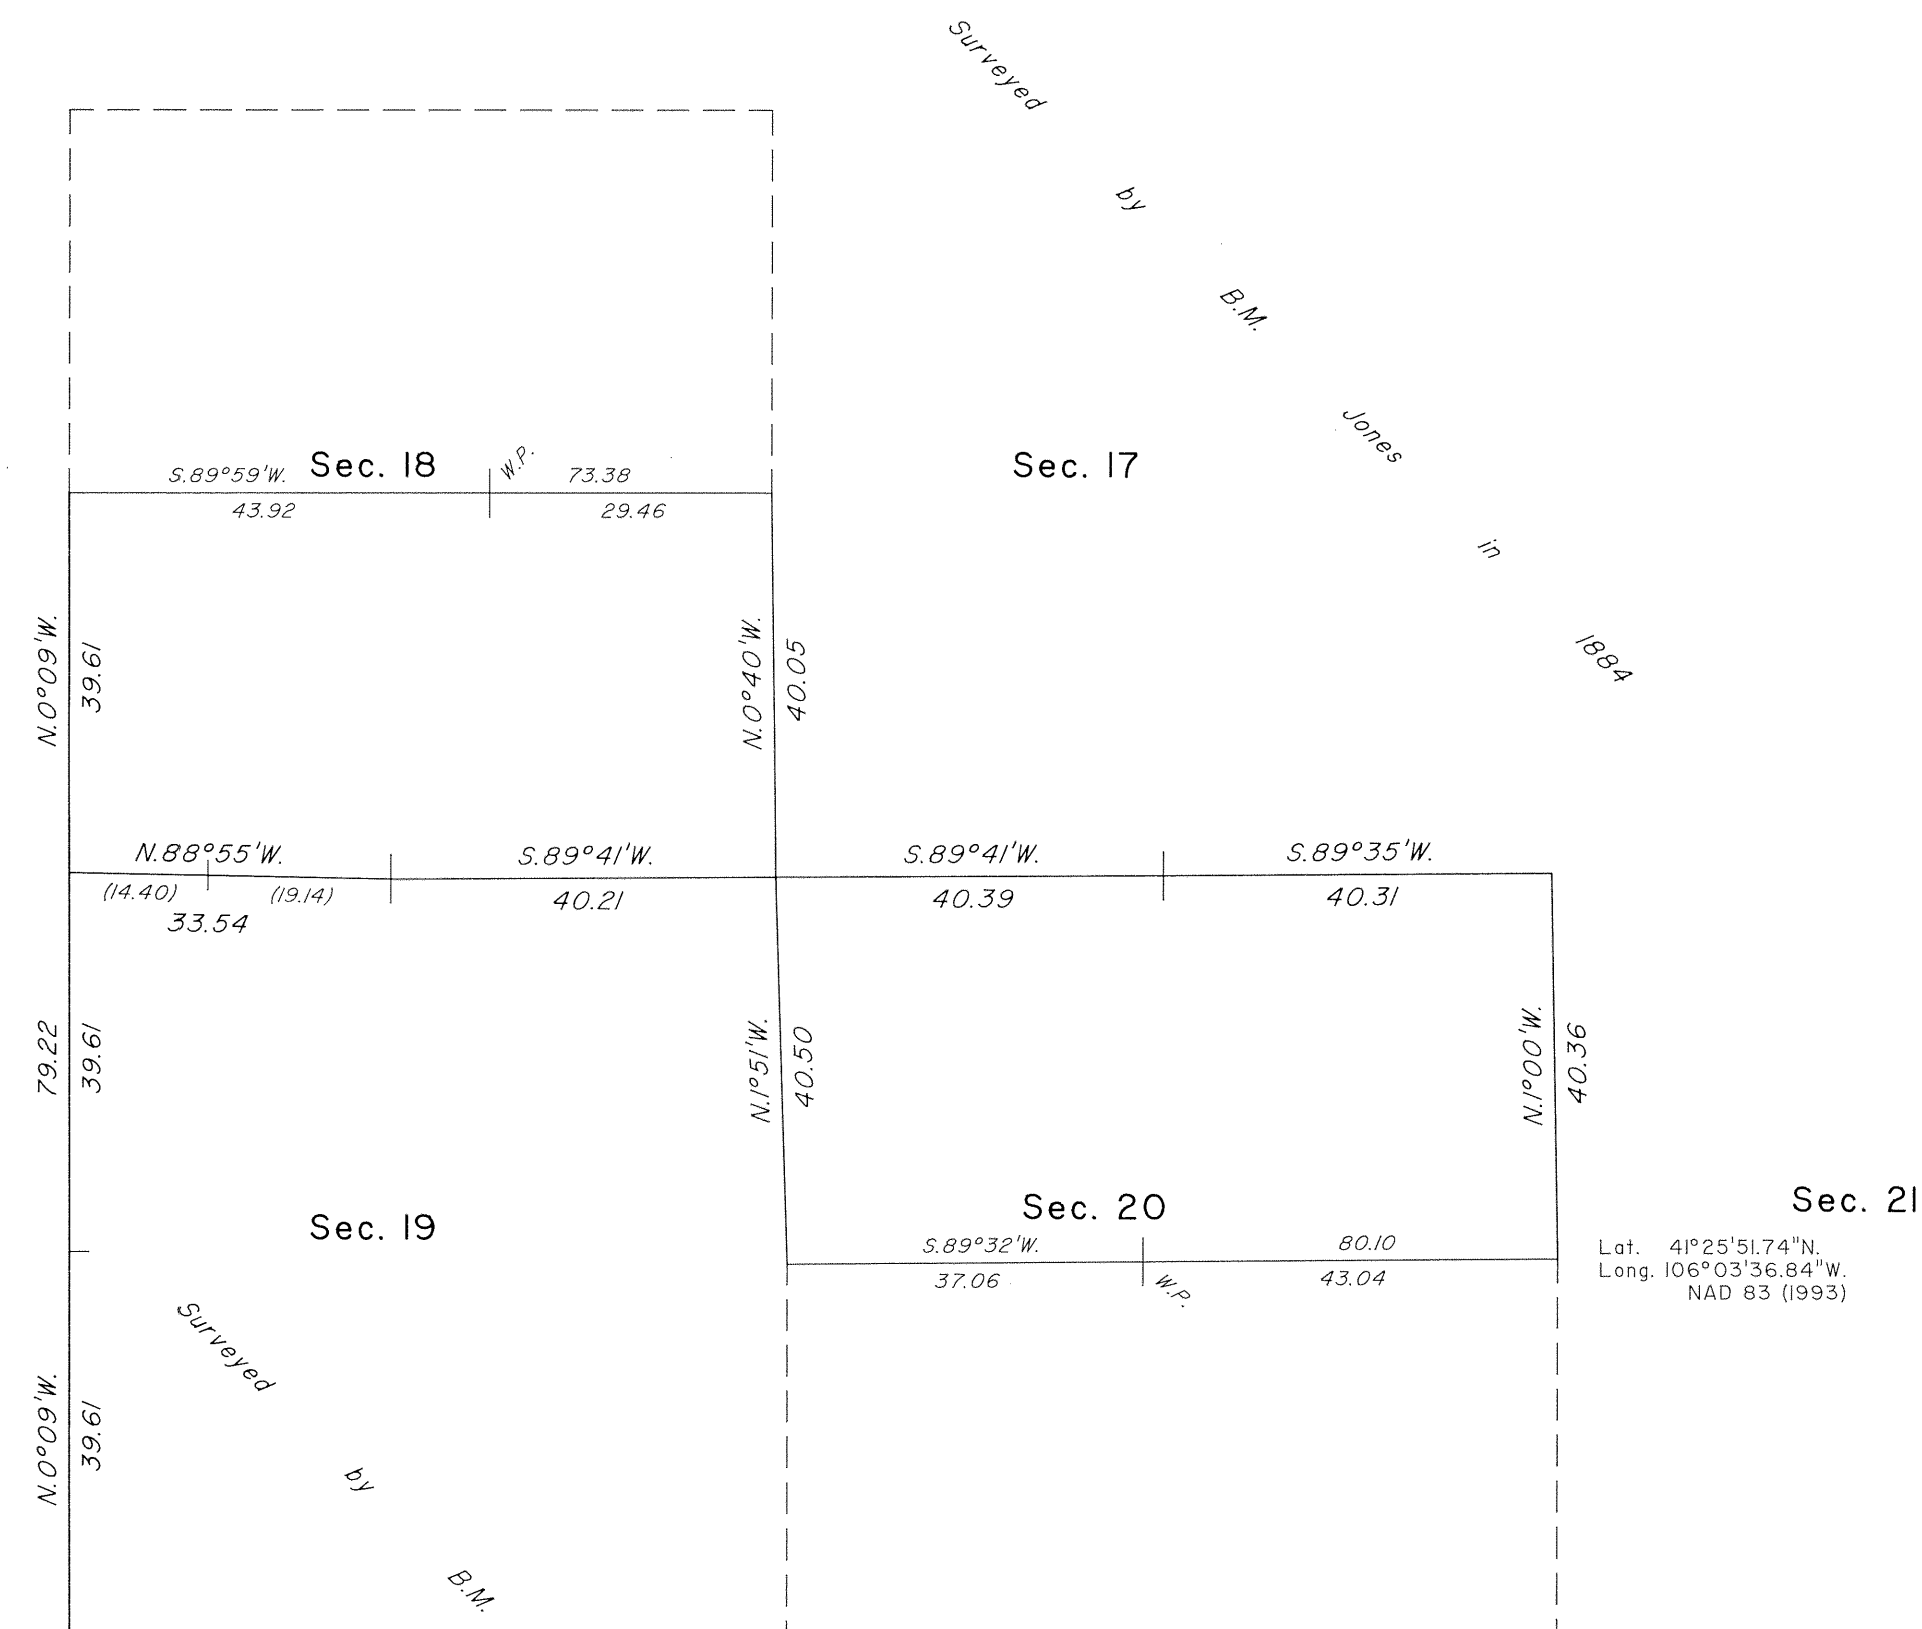


## TOWNSHIP 17 NORTH, RANGE 77 WEST, OF THE SIXTH PRINCIPAL MERIDIAN, WYOMING.

## DEPENDENT RESURVEY

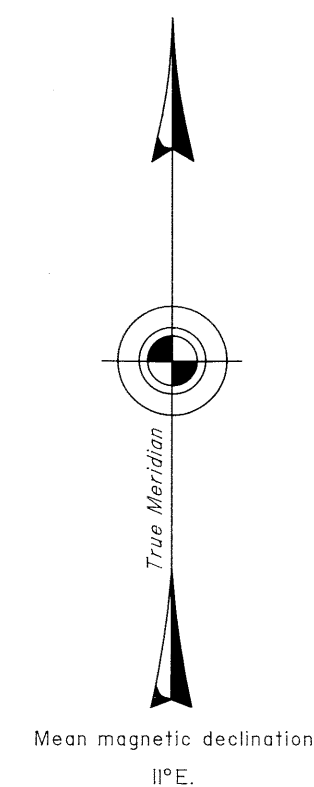

A history of surveys is contained in the field notes.

This plat represents the dependent resurvey of a portion of the west boundary, and a portion of the subdivisional lines, designed to restore the corners in their true original locations according to the best available evidence, and the subdivision of sections 18 and 20, T. 17 N., R. 77 W., Sixth Principal Meridian, Wyoming.

The lottings and areas are as shown on the plat approved October 9, 1884.

Survey executed by Lynn A. Forbes, Cadastral Surveyor, beginning June 18, 2001, and completed July 2, 2001, pursuant to Special Instructions dated April 10, 2001, for Group No. 689, Wyoming.

UNITED STATES DEPARTMENT OF THE INTERIOR  
BUREAU OF LAND MANAGEMENT

Cheyenne, Wyoming May 31, 2002

This plat is strictly conformable to the approved field notes, and the survey, having been correctly executed in accordance with the requirements of law and the regulations of this Bureau, is hereby accepted.

For the Director  
*John P. Lee*  
Chief Cadastral Surveyor for Wyoming

